

S V P A

Architects Inc.

1466 28th Street, Suite 200
West Des Moines, Iowa 50266
515 327 5990 Fax 515 327 5991

LANDSCAPE ARCHITECT
S V P A ARCHITECTS INC.
1466 28TH STREET, WEST DES MOINES, IOWA 50266
Tel. 515 327 5990 Fax . 515 327 5991

PROJECT NAME:

OFFICE / BANK
TSG DEVELOPMENT
MILLS PARKWAY PLAZA
GALLERIA AT JORDAN CREEK

DRAWING ISSUE INFORMATION.

ISSUE DATE : 03.31.06

MARK DATE DESCRIPTION

MANAGEMENT INFORMATION.

PROJECT NO: 06012

CAD DWG FILE: ABC-PLAN.DWG

PRINCIPAL IN CHARGE: SEH PROJECT ARCHITECT: RO

DRAWN BY: RTO CHECKED BY: SH

© 2006 SVPA ARCHITECTS INC.
THESE DOCUMENTS HAVE BEEN PREPARED SPECIFICALLY FOR THE ABOVE REFERENCED PROJECT. THEY ARE NOT SUITABLE FOR USE ON OTHER PROJECTS OR IN OTHER LOCATIONS WITHOUT THE EXPRESS WRITTEN APPROVAL AND PARTICIPATION OF SVPA ARCHITECTS INC. REPRODUCTION IS PROHIBITED.


SHEET TITLE:

LEVEL ONE FLOOR PLAN

SHEET NO.

A101



X

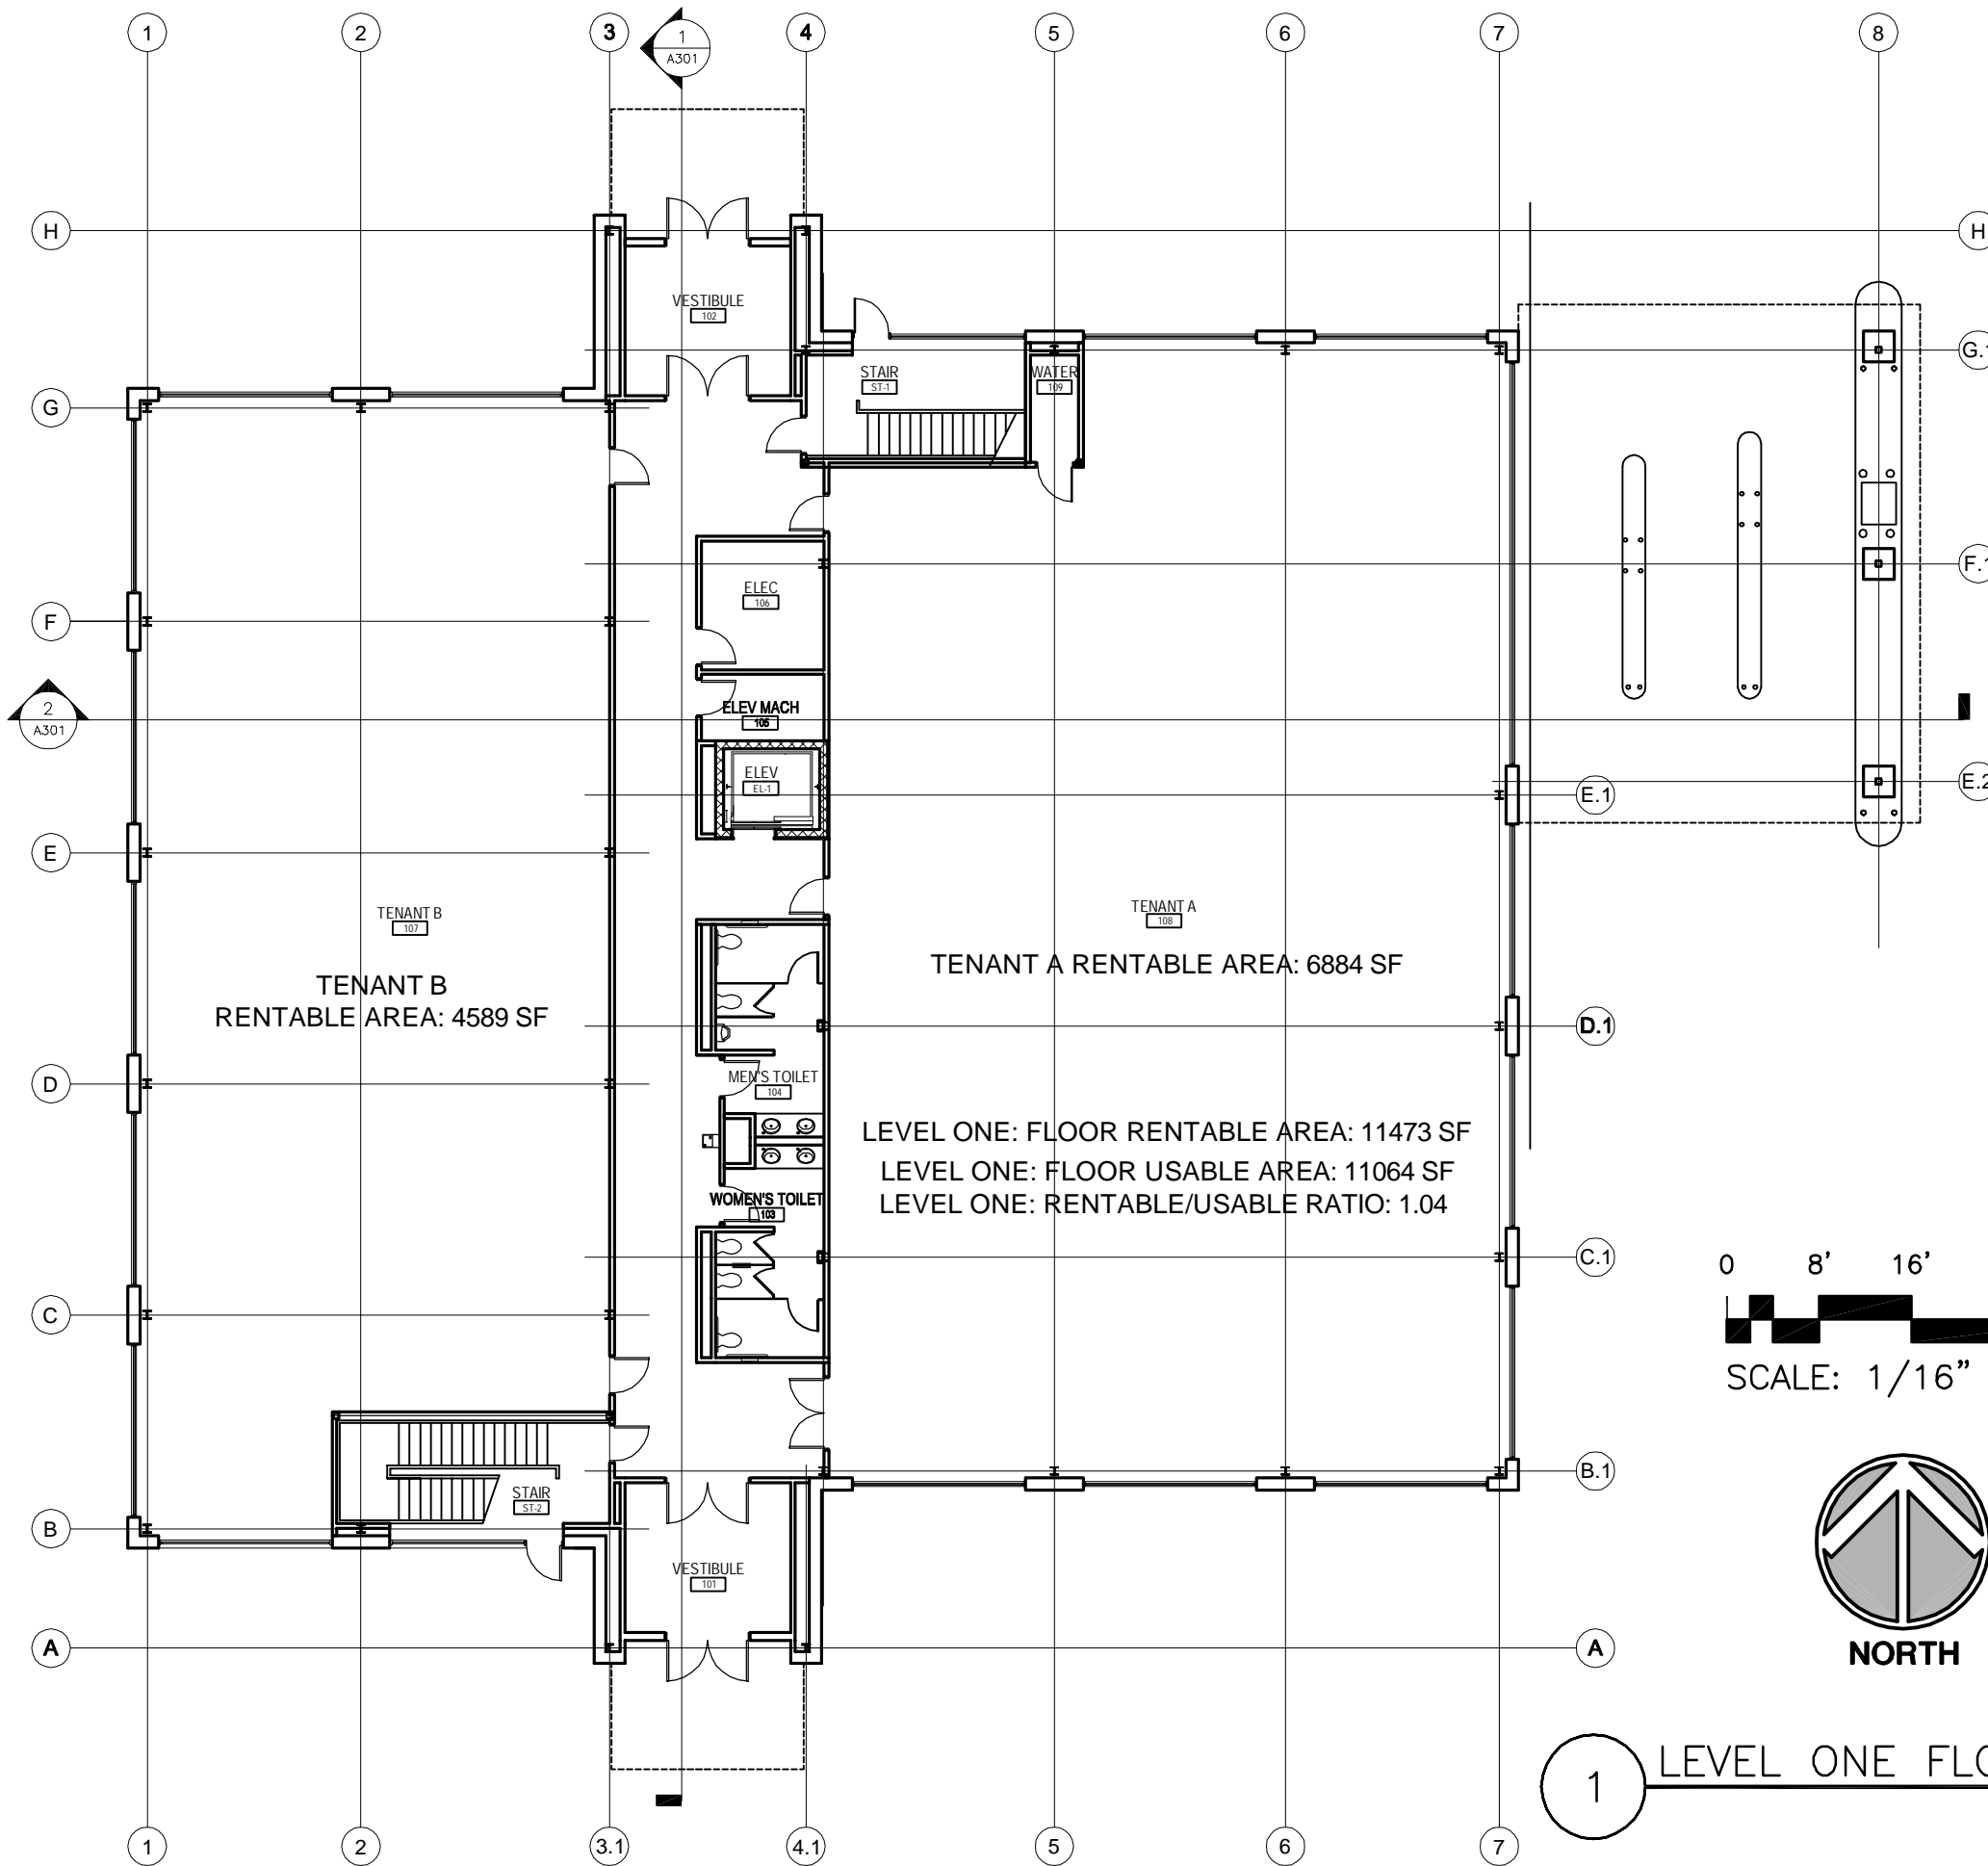

TENANT A RENTABLE AREA: 6884 SF
LEVEL ONE: FLOOR RENTABLE AREA: 11473 SF
LEVEL ONE: FLOOR USABLE AREA: 11064 SF
LEVEL ONE: RENTABLE/USABLE RATIO: 1.04

TENANT B RENTABLE AREA: 4589 SF

1 LEVEL ONE FLOOR PLAN

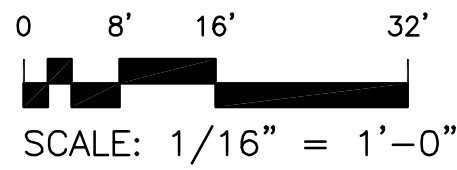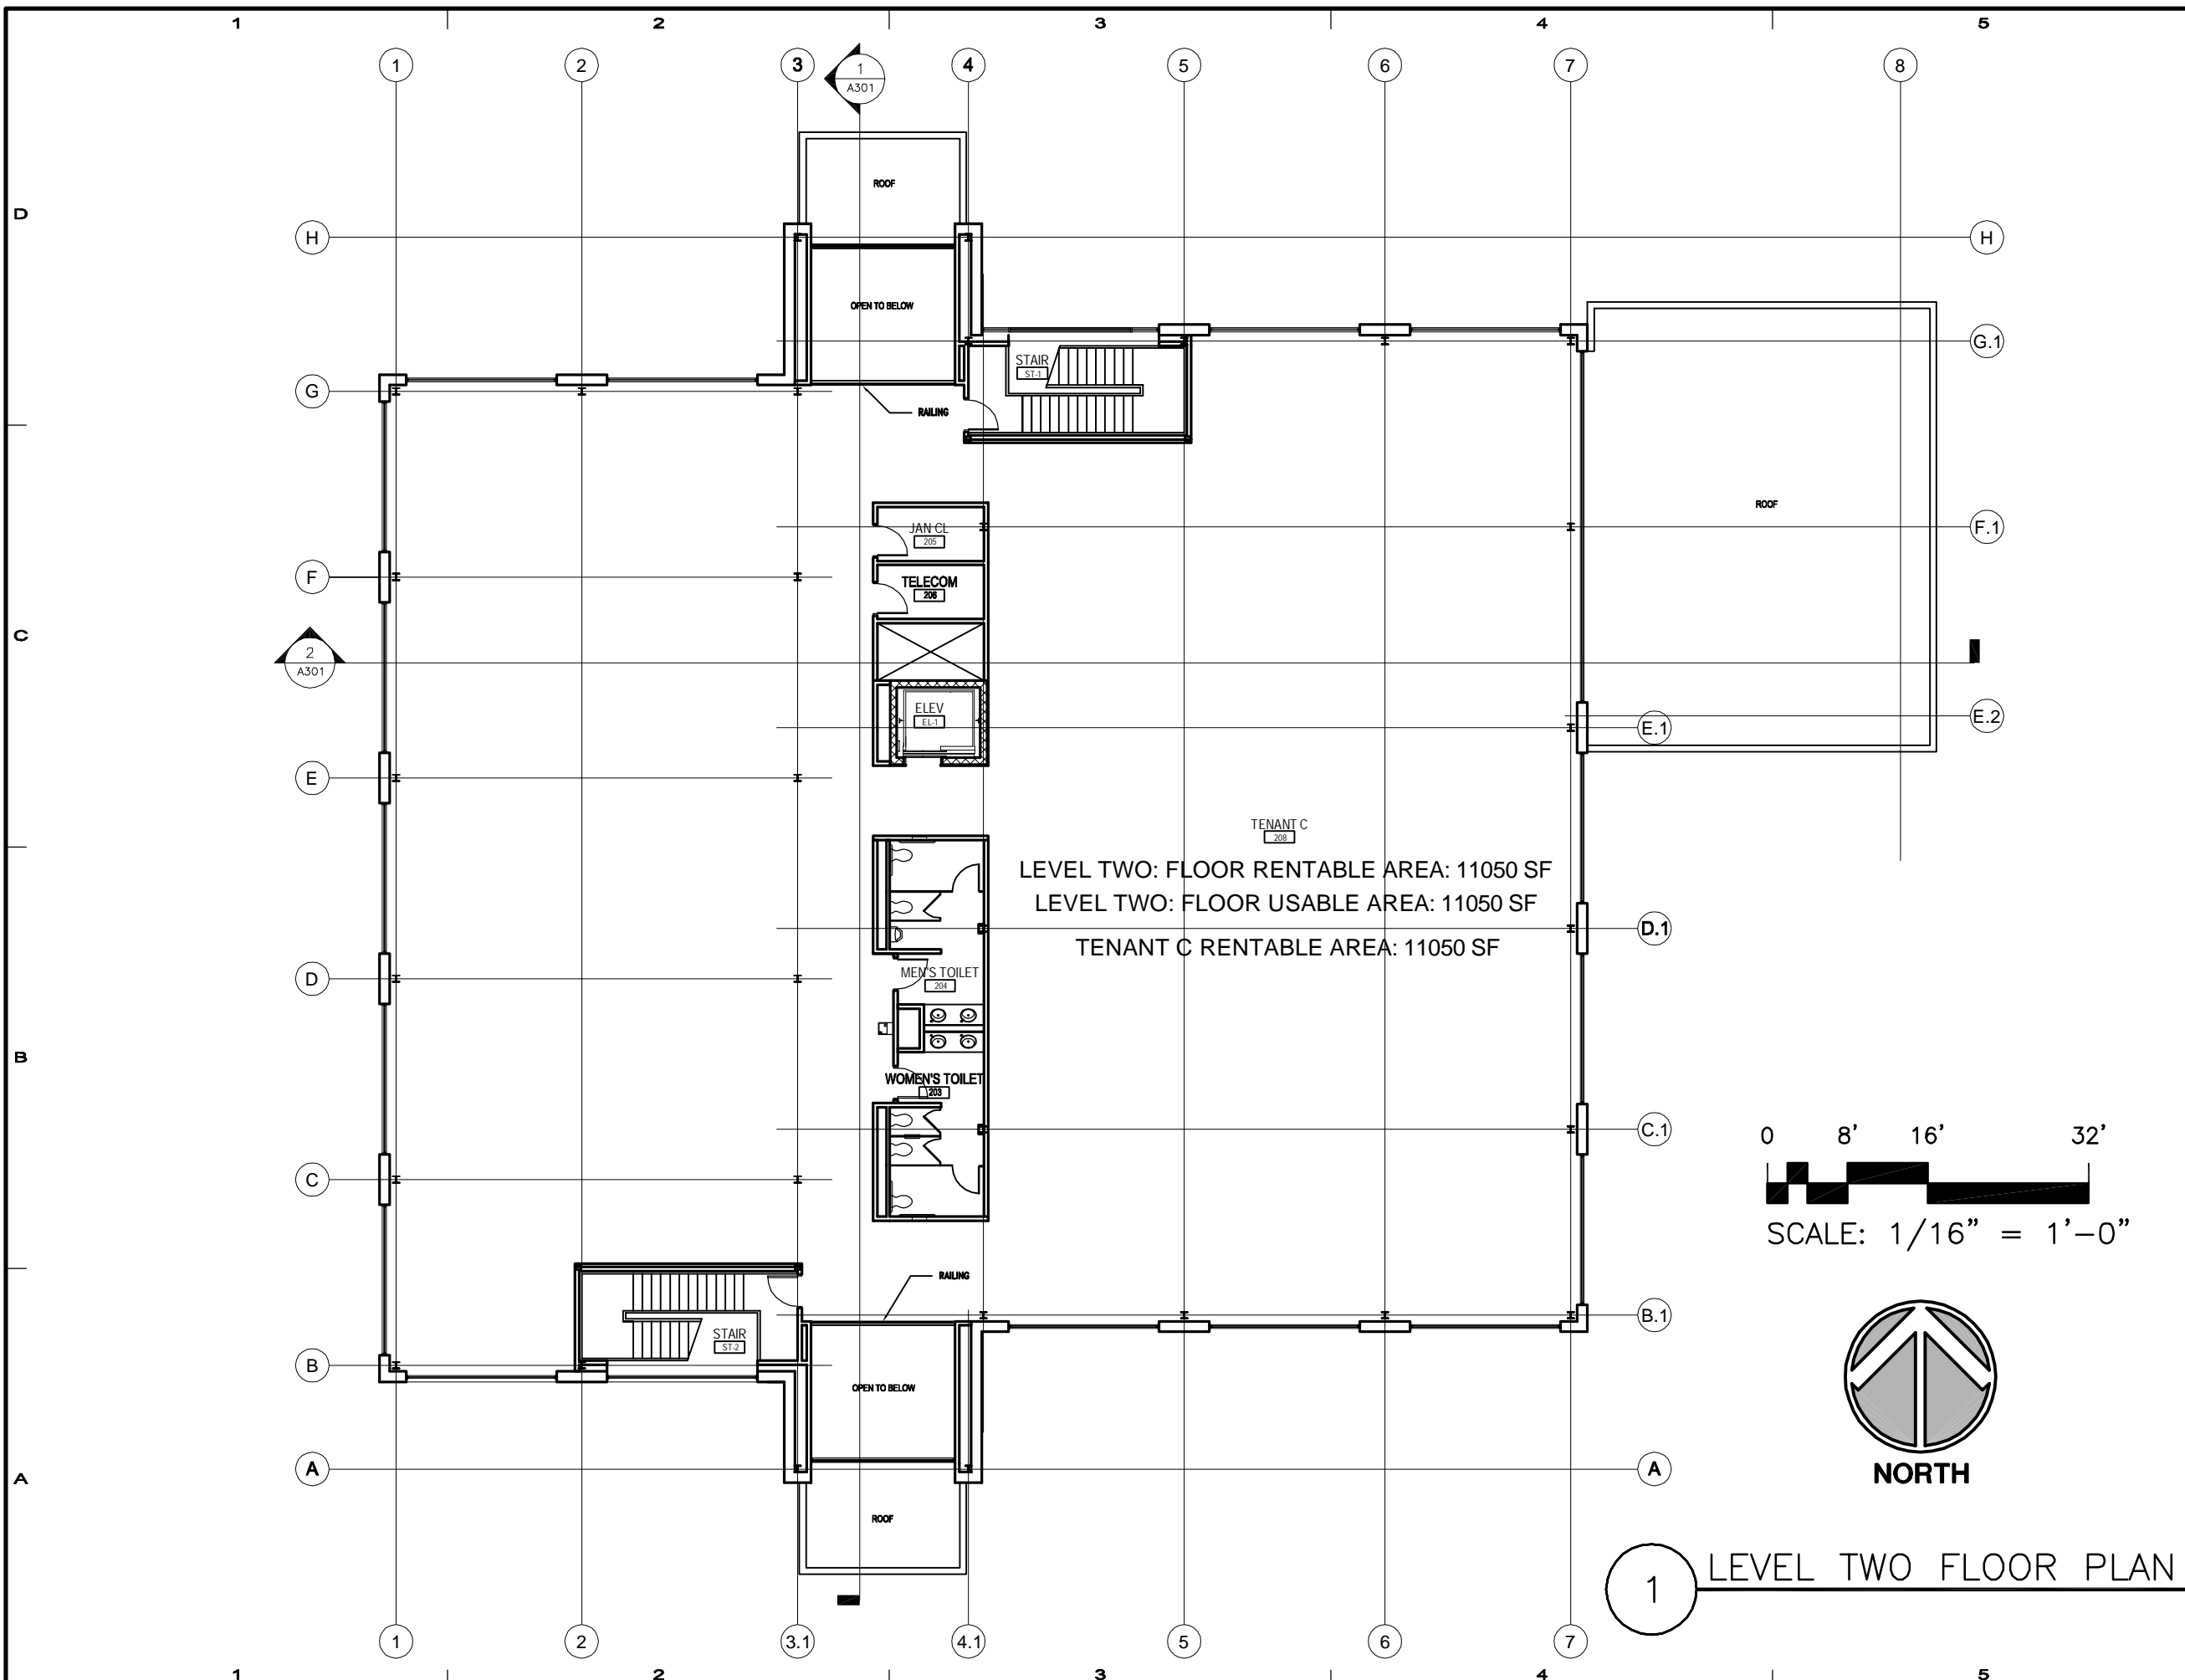

1 LEVEL TWO FLOOR PLAN

S V P A
 Architects Inc.
 1466 28th Street, Suite 200
 West Des Moines, Iowa 50266
 515 327 5990 Fax 515 327 5991

LANDSCAPE ARCHITECT
 S V P A ARCHITECTS INC.
 1466 28TH STREET, WEST DES MOINES, IOWA 50266
 Tel. 515 327 5990 Fax . 515 327 5991

PROJECT NAME:
OFFICE / BANK
TSG DEVELOPMENT
 MILLS PARKWAY PLAZA
 GALLERIA AT JORDAN CREEK

DRAWING ISSUE INFORMATION.

MARK	DATE	DESCRIPTION
	03.31.06	ISSUE DATE


MANAGEMENT INFORMATION.

PROJECT NO: 06012
 CAD DWG FILE: ABC-PLAN.DWG
 PRINCIPAL IN CHARGE: SEH PROJECT ARCHITECT: RO
 DRAWN BY: RTO CHECKED BY: SH

© 2006 SVPA ARCHITECTS INC.
 THESE DOCUMENTS HAVE BEEN PREPARED SPECIFICALLY FOR THE ABOVE REFERENCED PROJECT. THEY ARE NOT SUITABLE FOR USE ON OTHER PROJECTS OR IN OTHER LOCATIONS WITHOUT THE EXPRESS WRITTEN APPROVAL AND PARTICIPATION OF SVPA ARCHITECTS INC. REPRODUCTION IS PROHIBITED.

SHEET TITLE:
LEVEL TWO FLOOR PLAN

SHEET NO.
A102

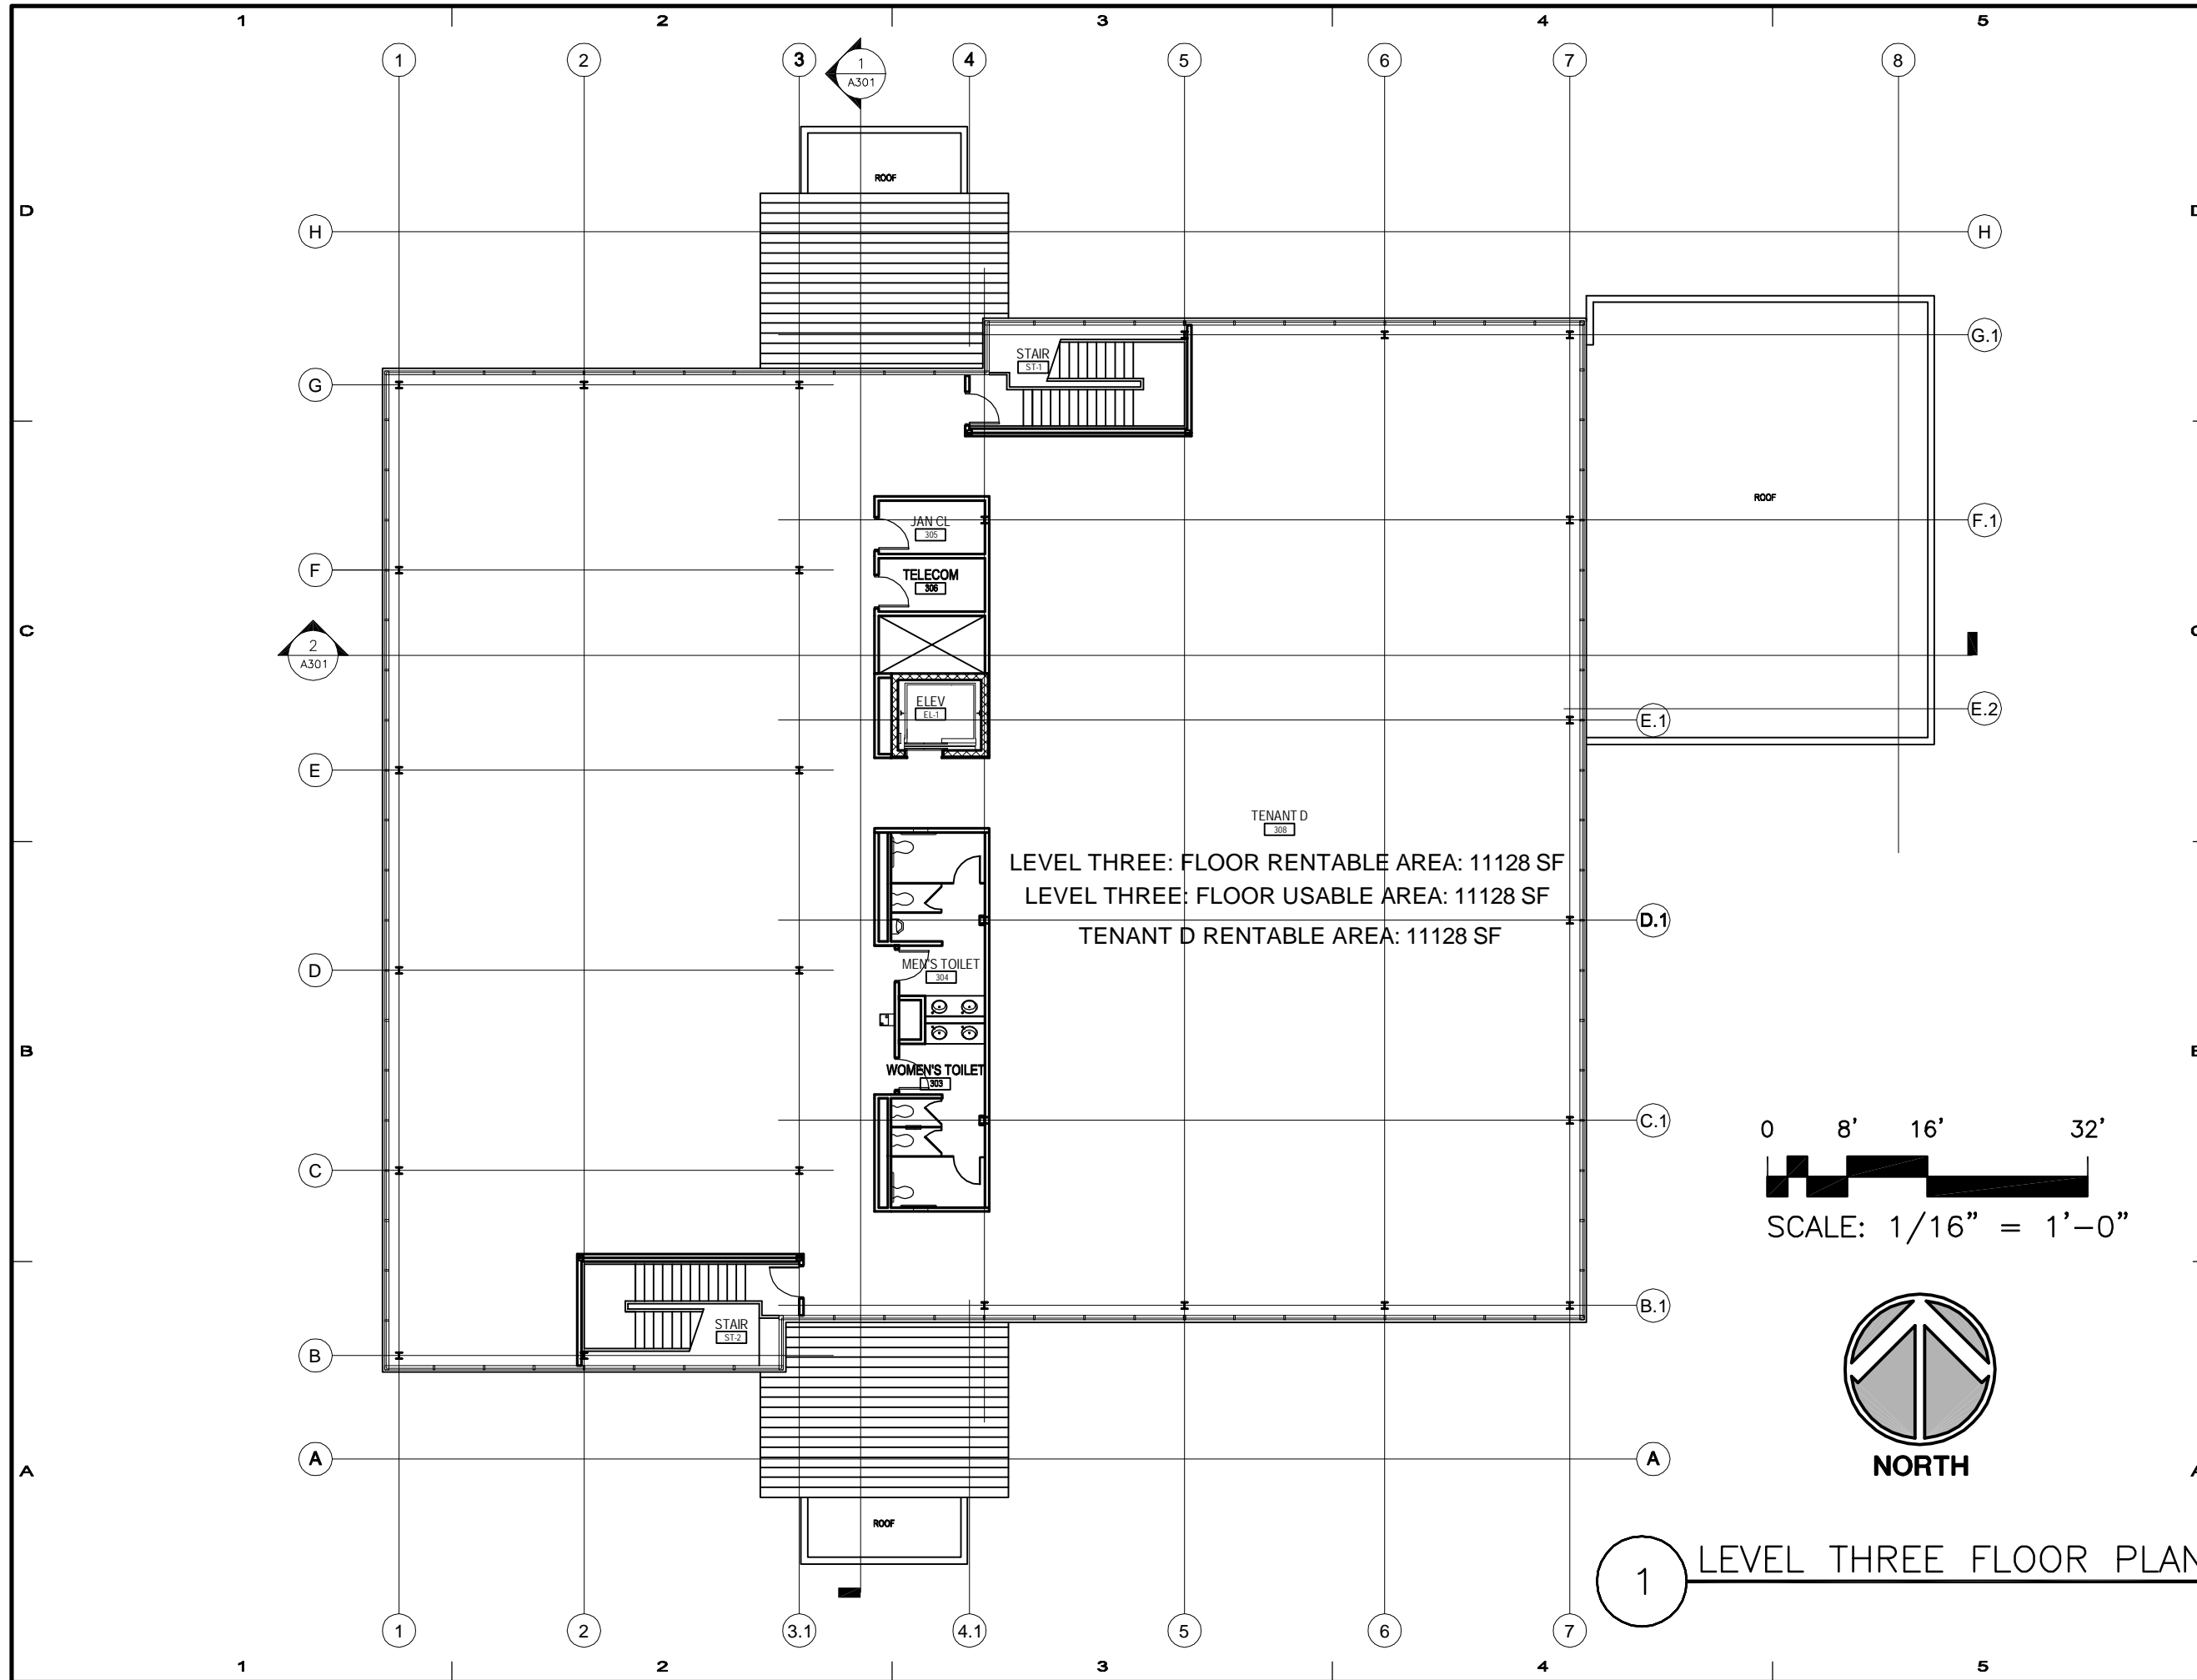

S V P A
 Architects Inc.
 1466 28th Street, Suite 200
 West Des Moines, Iowa 50266
 515 327 5990 Fax 515 327 5991

LANDSCAPE ARCHITECT
 S V P A ARCHITECTS INC.
 1466 28TH STREET, WEST DES MOINES, IOWA 50266
 Tel. 515 327 5990 Fax . 515 327 5991

PROJECT NAME:
OFFICE / BANK
TSG DEVELOPMENT
 MILLS PARKWAY PLAZA
 GALLERIA AT JORDAN CREEK

DRAWING ISSUE INFORMATION.

MARK	DATE	DESCRIPTION
	03.31.06	ISSUE DATE

MANAGEMENT INFORMATION.

PROJECT NO: 06012
 CAD DWG FILE: ABC-PLAN.DWG
 PRINCIPAL IN CHARGE: SEH PROJECT ARCHITECT: RO
 DRAWN BY: RTO CHECKED BY: SH

© 2006 SVPA ARCHITECTS INC.
 THESE DOCUMENTS HAVE BEEN PREPARED SPECIFICALLY FOR THE ABOVE REFERENCED PROJECT. THEY ARE NOT SUITABLE FOR USE ON OTHER PROJECTS OR IN OTHER LOCATIONS WITHOUT THE EXPRESS WRITTEN APPROVAL AND PARTICIPATION OF SVPA ARCHITECTS INC. REPRODUCTION IS PROHIBITED.

SHEET TITLE:
LEVEL THREE FLOOR PLAN

SHEET NO.
A103

1 LEVEL THREE FLOOR PLAN